



Willow Floorplan



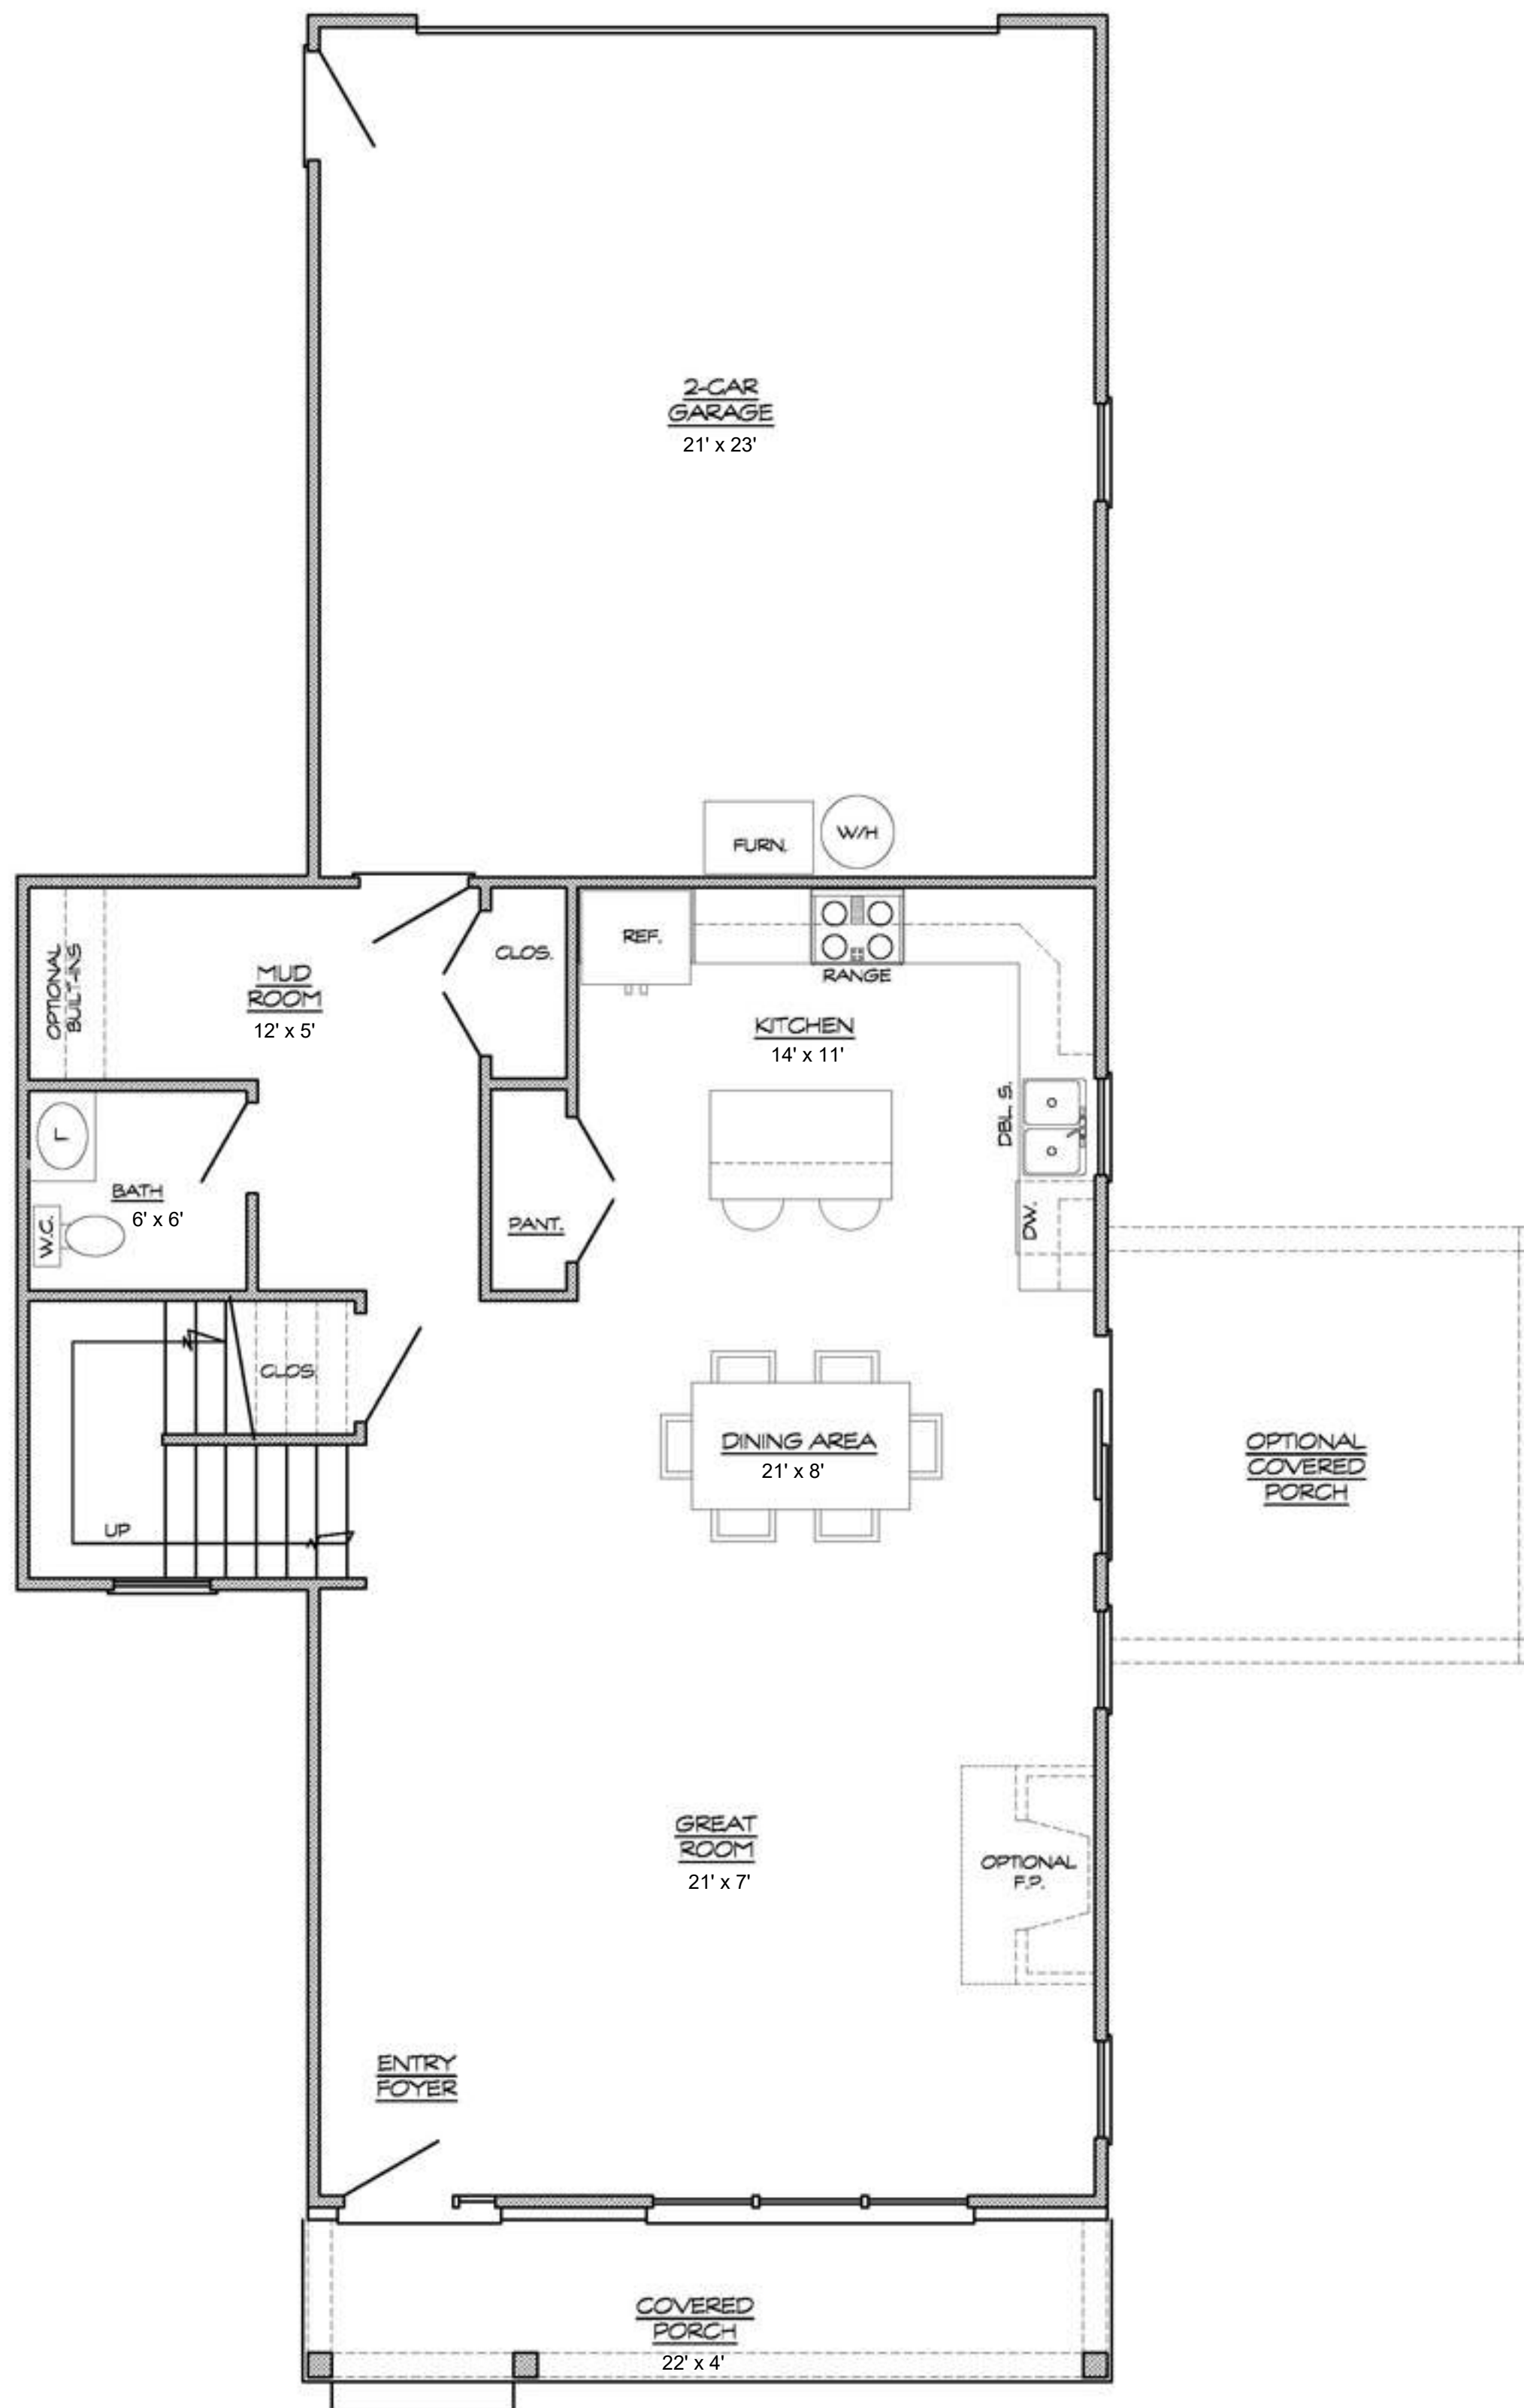

MAIN LEVEL FLOOR PLAN

SCALE: 1/4"=1'-0"

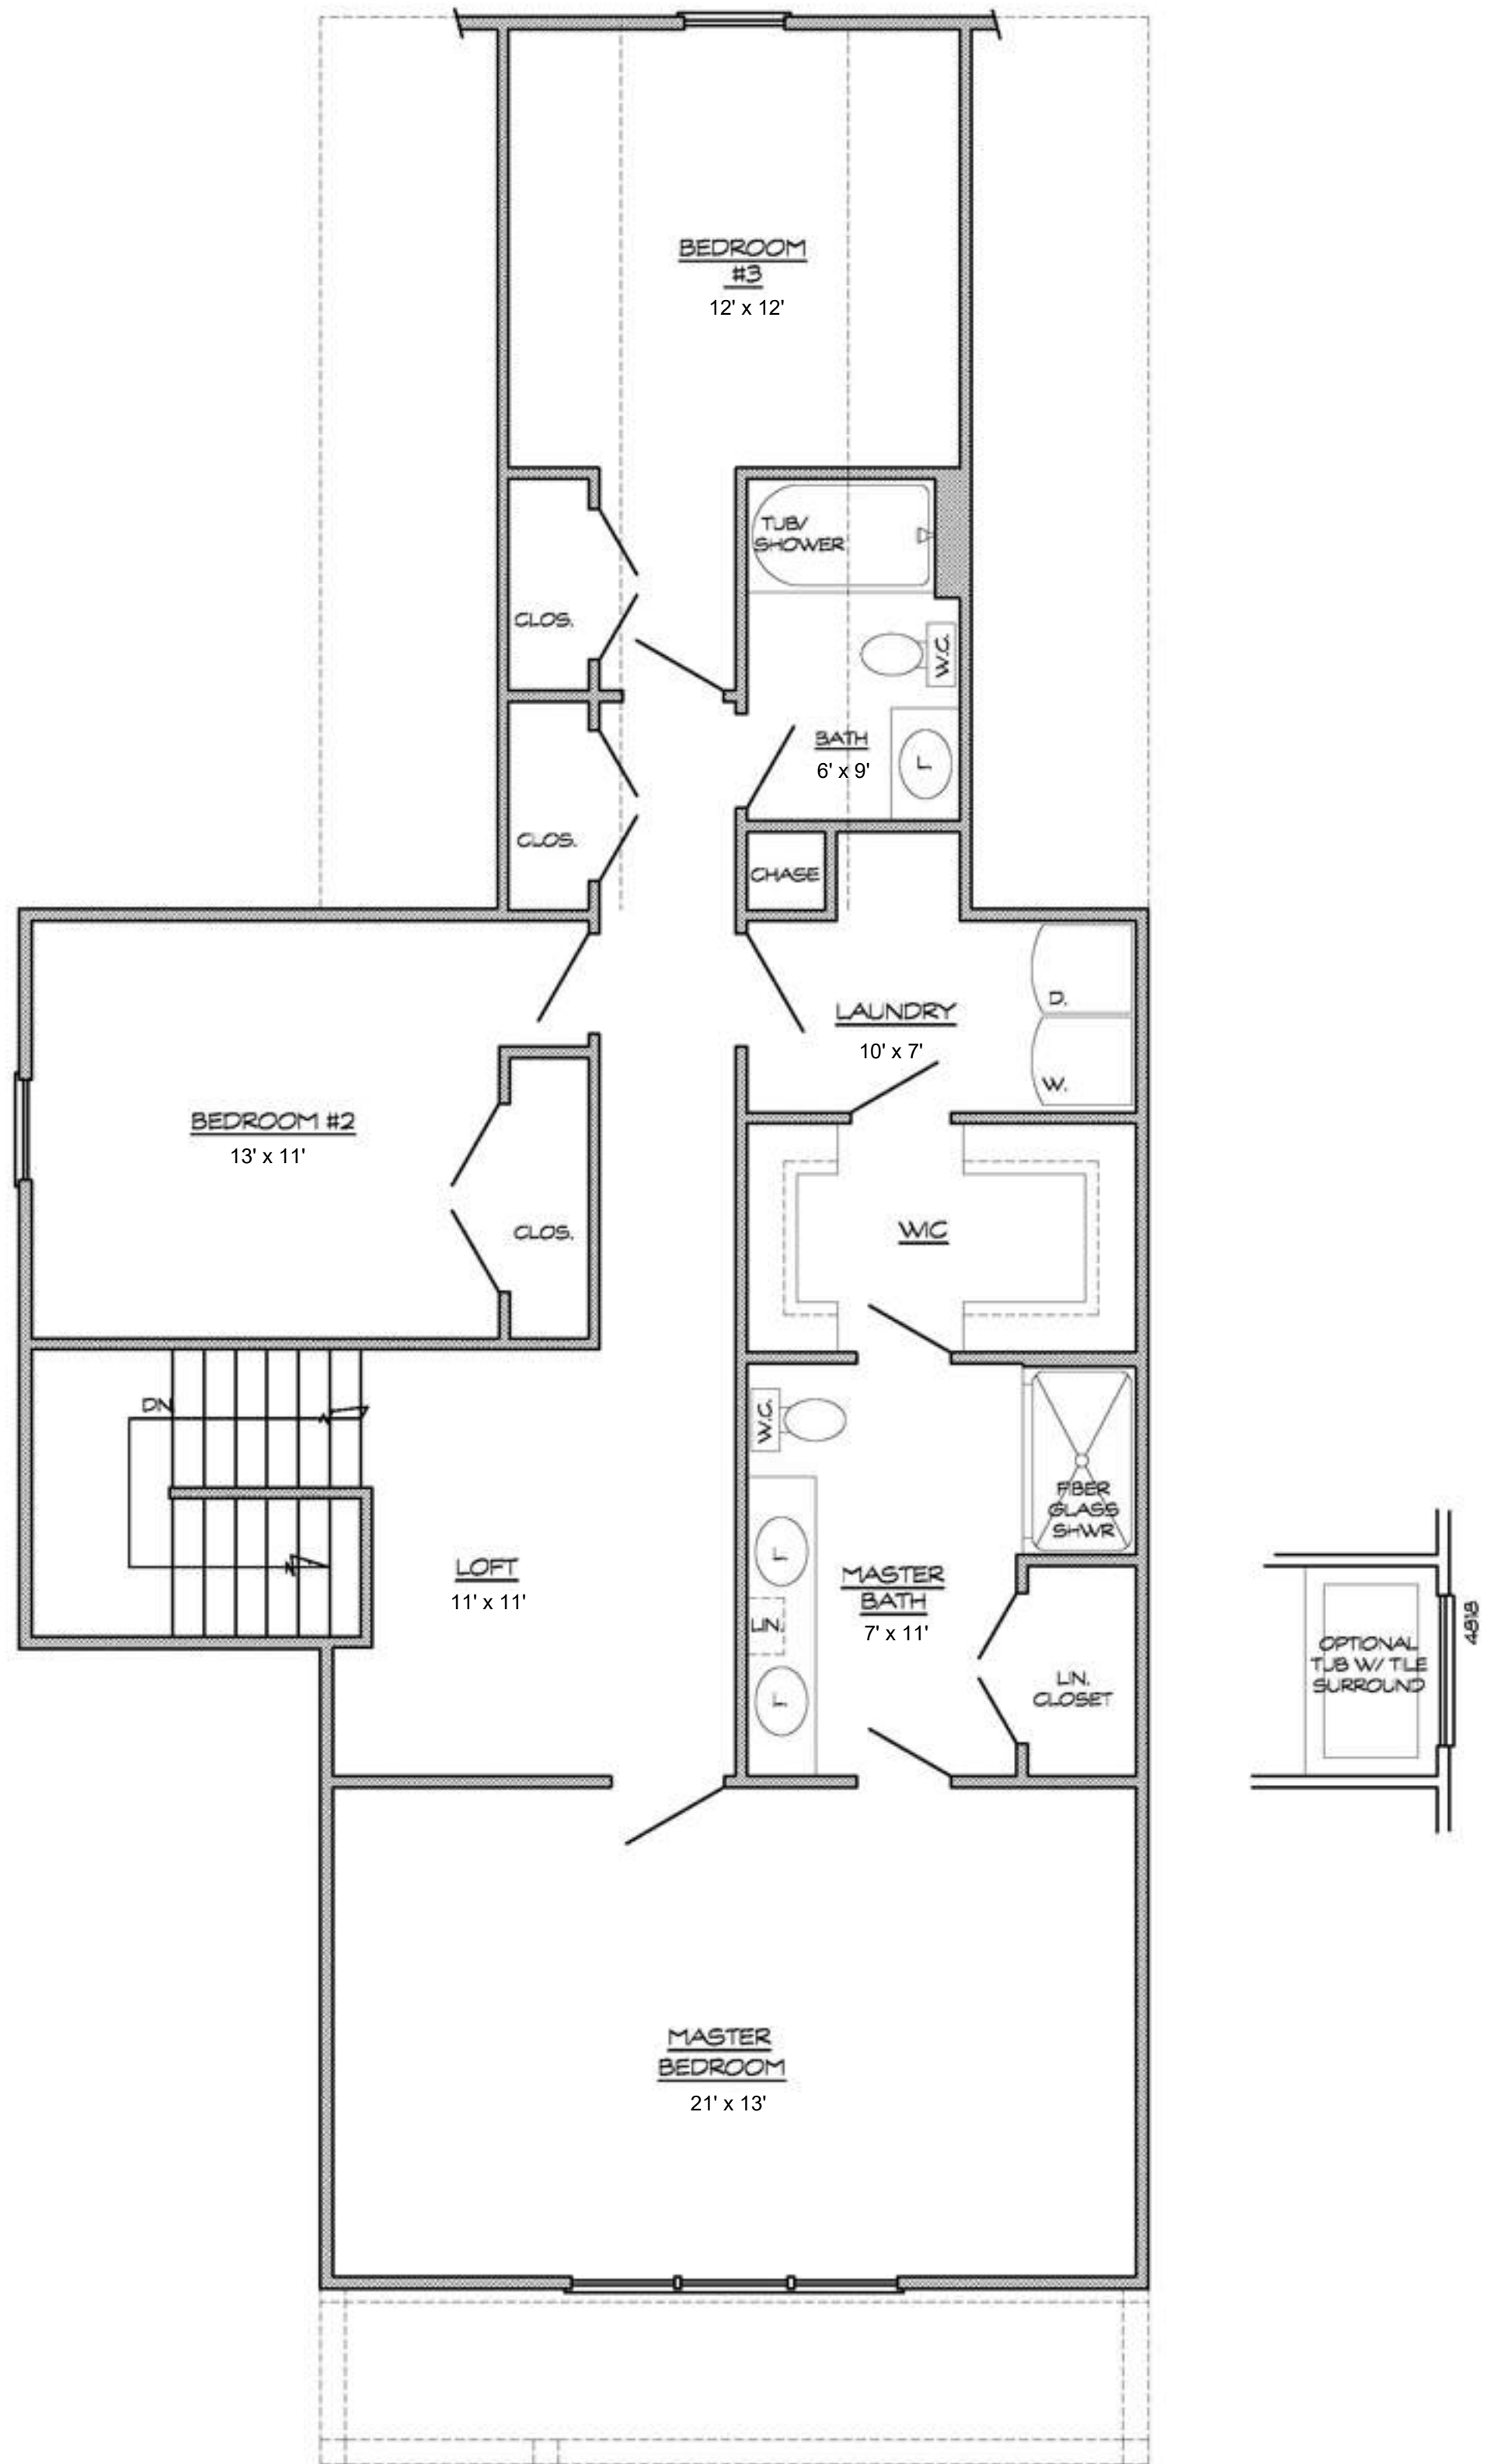

SECOND LEVEL FLOOR PLAN