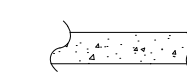
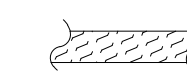
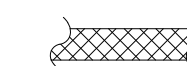


GENERAL NOTES:

MATERIALS KEY:

-  POURED CONCRETE WALLS
-  CONCRETE MASONRY UNIT WALLS
-  WOOD FRAME WALLS

CONSTRUCTION NOTES:

- SLAB ON GRADE
- EXTERIOR DIMENSIONS TO THE FACE OF CMU WALLS
- 20"x10" CONCRETE FOOTINGS (CONTRACTOR TO VERIFY PER BUILDING CODE)


FOUNDATION PLAN
SCALE: 1/4" = 1'-0"

BRENTWOOD LOT 16 SPEC
MAPLECREST BLVD.; JASPER, IN
MAGNOLIA PLAN



304 East State Road 68
Hautsstadt, IN 47639
812-615-0137
www.reinbrechtthomes.com

A0
1 of 4


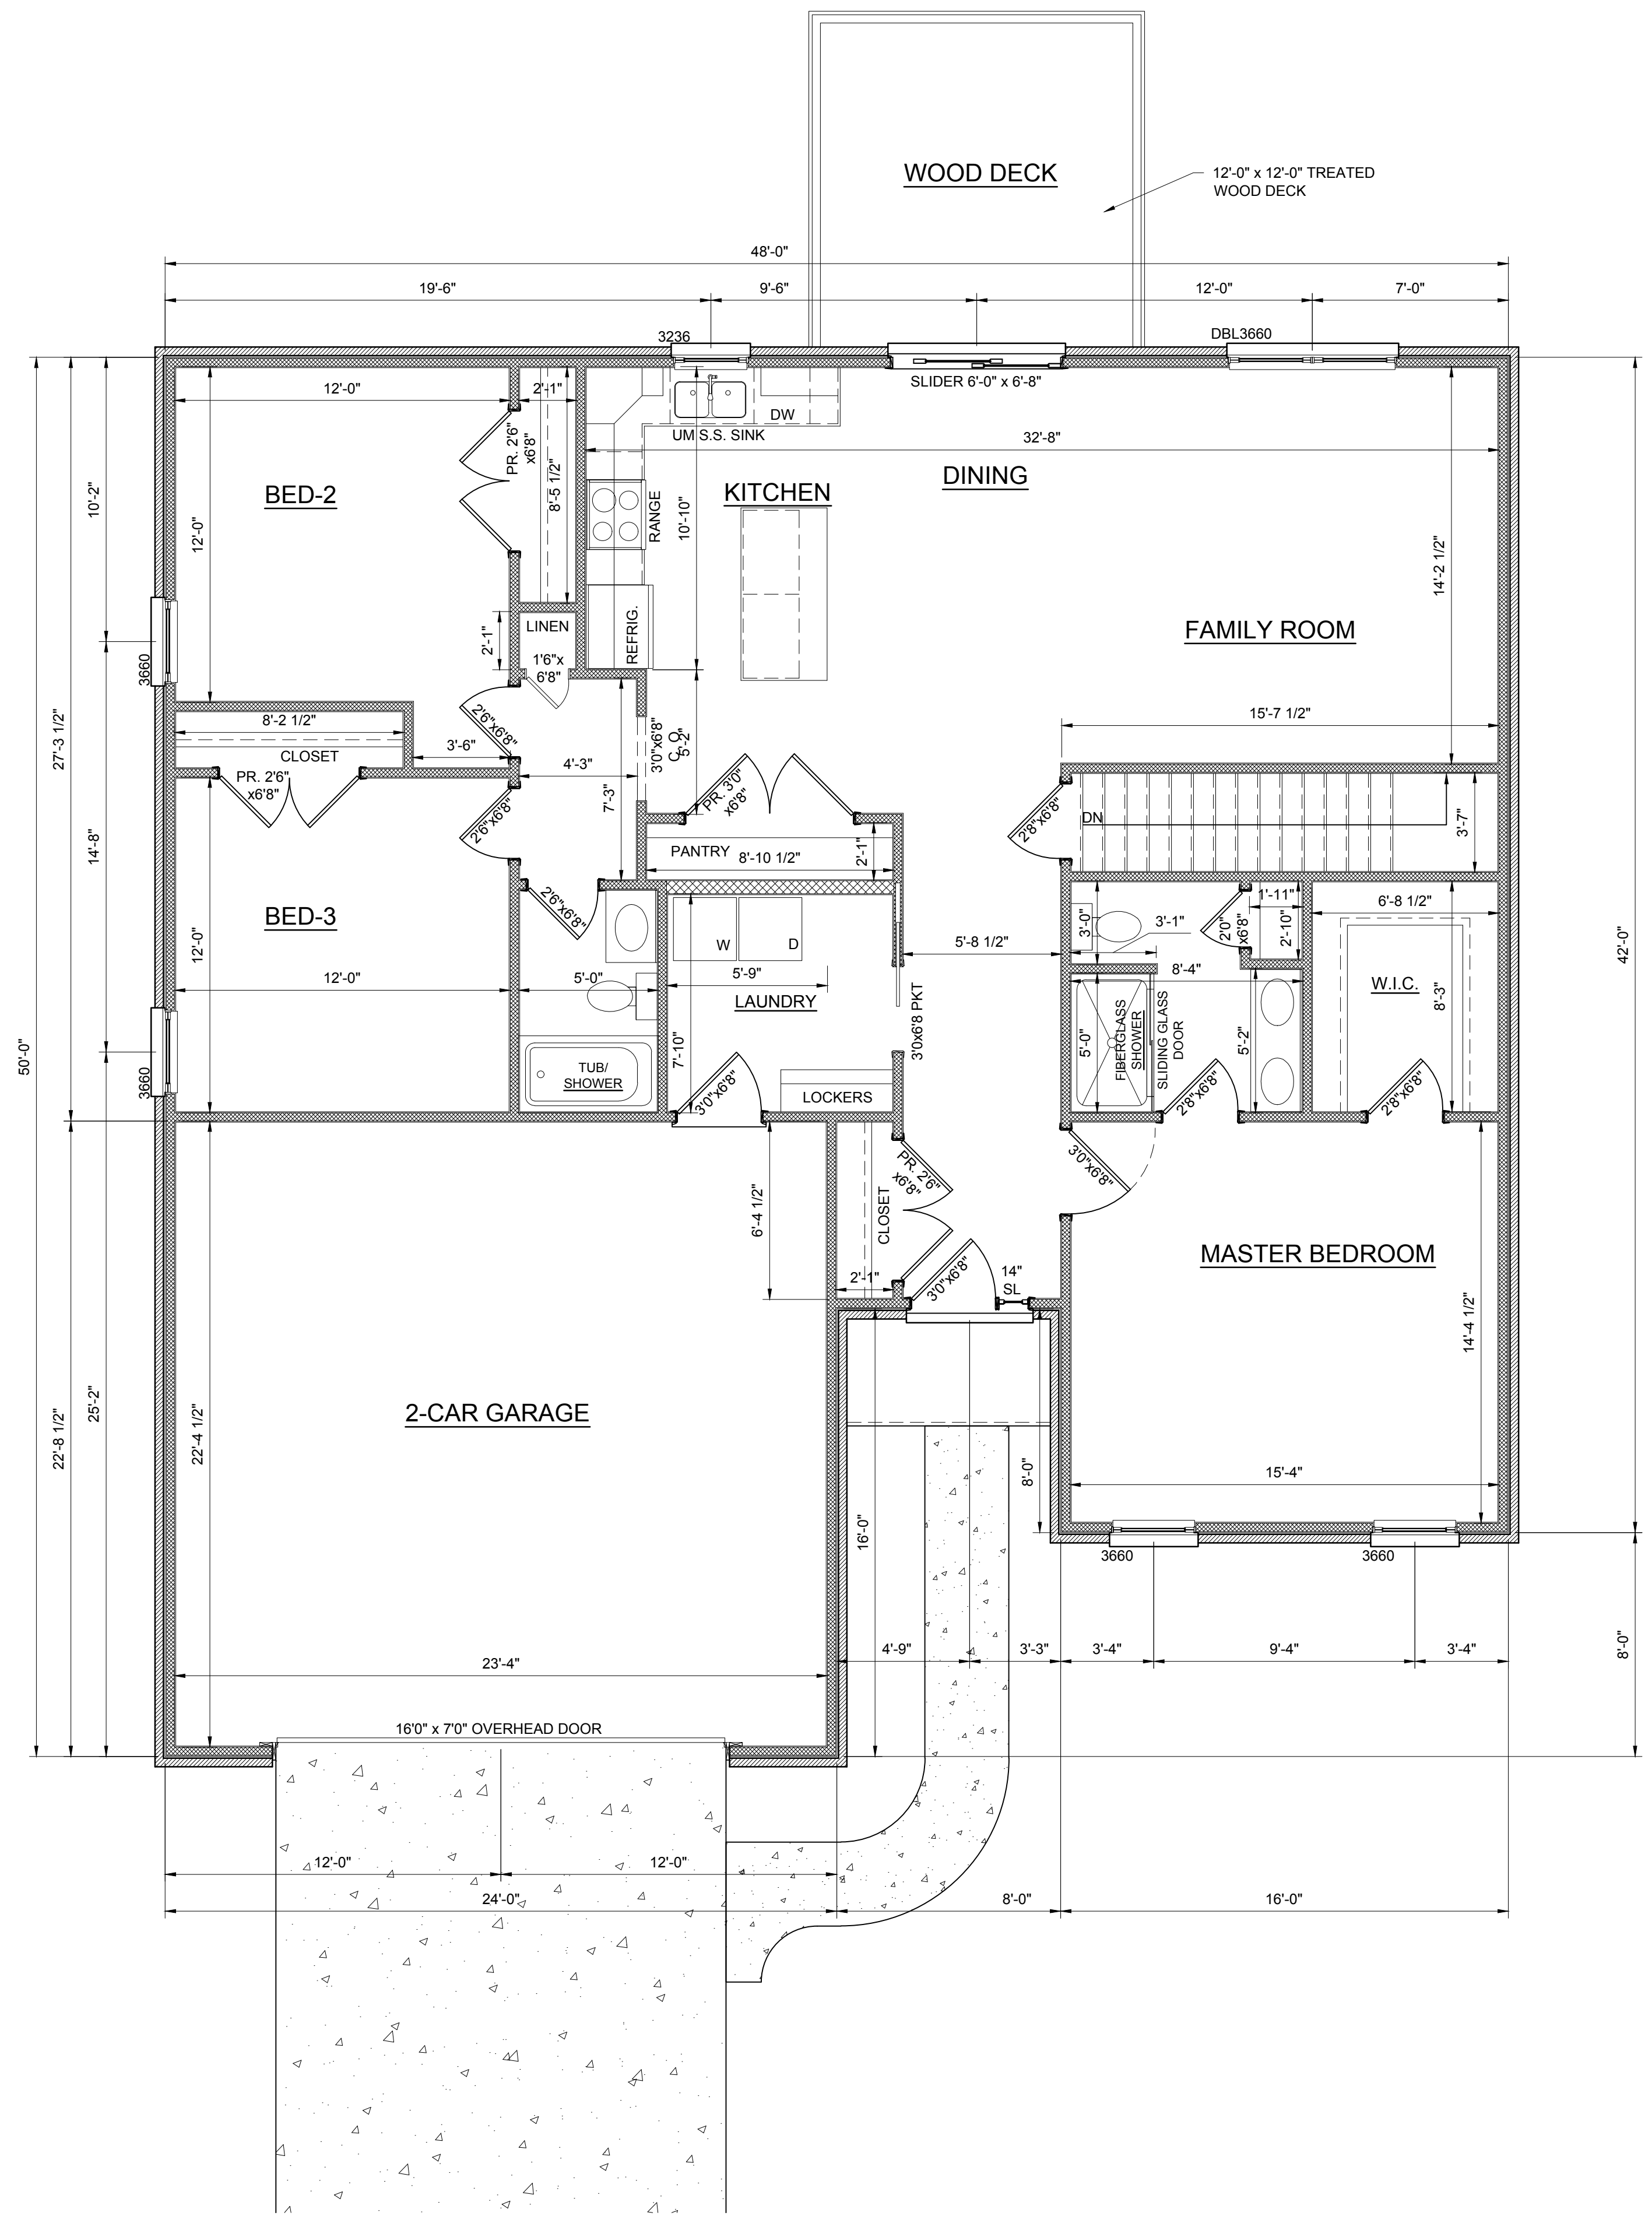



MAIN LEVEL PLAN
SCALE: 1/4" = 1'-0"

CONSTRUCTION LEGEND:

AREA RECAP:
 MAIN LEVEL: 1,601 SQ. FT.
 FRONT PORCH: 32 SQ. FT.
 2 CAR GARAGE: 541 SQ. FT.

MATERIALS KEY:

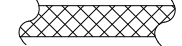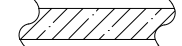-  FRAME WALLS
-  STONE VENEER
-  BRICK VENEER

GENERAL NOTES:

- SLAB ON GRADE
- 8'0" CEILING HEIGHT UNLESS OTHERWISE NOTED
- 6'8" DOORS AND CASIED OPENINGS HEIGHT
- VERIFY WINDOW MANUFACTURER WITH OWNER/CONTRACTOR
- WINDOW SIZES ARE SHOWN AS INCHES
- EXTERIOR DIMENSIONS TO FACE OF SHEATHING
- EXTERIOR WALL DIMENSION IS 4" UNLESS NOTED
- INTERIOR DIMENSIONS TO FACE OF STUD WALLS
- INTERIOR WALL DIMENSION IS 3-1/2" UNLESS NOTED
- ALL WORK SHALL COMPLY WITH STATE & LOCAL BUILDING CODES & ALL OTHER APPLICABLE REGULATIONS. STATE & LOCAL CODES TAKE PRECEDENCE OVER ANY INFORMATION ON THIS PLAN.
- CONTRACTOR SHALL BE RESPONSIBLE FOR VERIFYING ALL DIMENSIONS & COORDINATING ALL REQUIRED PERMITS, INSPECTIONS, APPROVALS, ETC.

BRENTWOOD LOT 16 SPEC
 MAPLECREST BLVD., JASPER, IN
 MAGNOLIA PLAN



304 East State Road 68
 Hautsstadt, IN 47639
 812-615-0137
 www.reinbrechthomes.com

A1
 2 of 4