


LIGHTING LEGEND:

- (P) PENDANT - 2
- (H) HANGING CHANDELIER - 1
- (EF) ENTRY FOYER
- (F) FLUSH MOUNT - 10
- (R) RECESSED CAN
- (S) VANITY SCONCE - 4
- (C) COACH SCONCE - 4
- (SF) SEMI FLUSH
- (PL) POST LIGHT
- (FL) FLUORESCENT LIGHT
- (FL) BATH FAN LIGHT
- (HLV) HEAT LIGHT VENT
- (BF) BATH FAN
- (K) KEYLESS
- (UC) UNDERCABINET
- (FC) CEILING FAN
- (PC) PULL CHAIN
- (HL) HEADER LIGHT CLOSET
- (FD) FLOOD LIGHT
- (FDM) FLOOD MOTION
- (WP) WALL PACK
- (STP) STEP LIGHT
- (DB) DOOR BELL

LOW VOLTAGE LEGEND:

- (W) CENTRAL HUB
- (DB) CAT6/ CABLE DROP

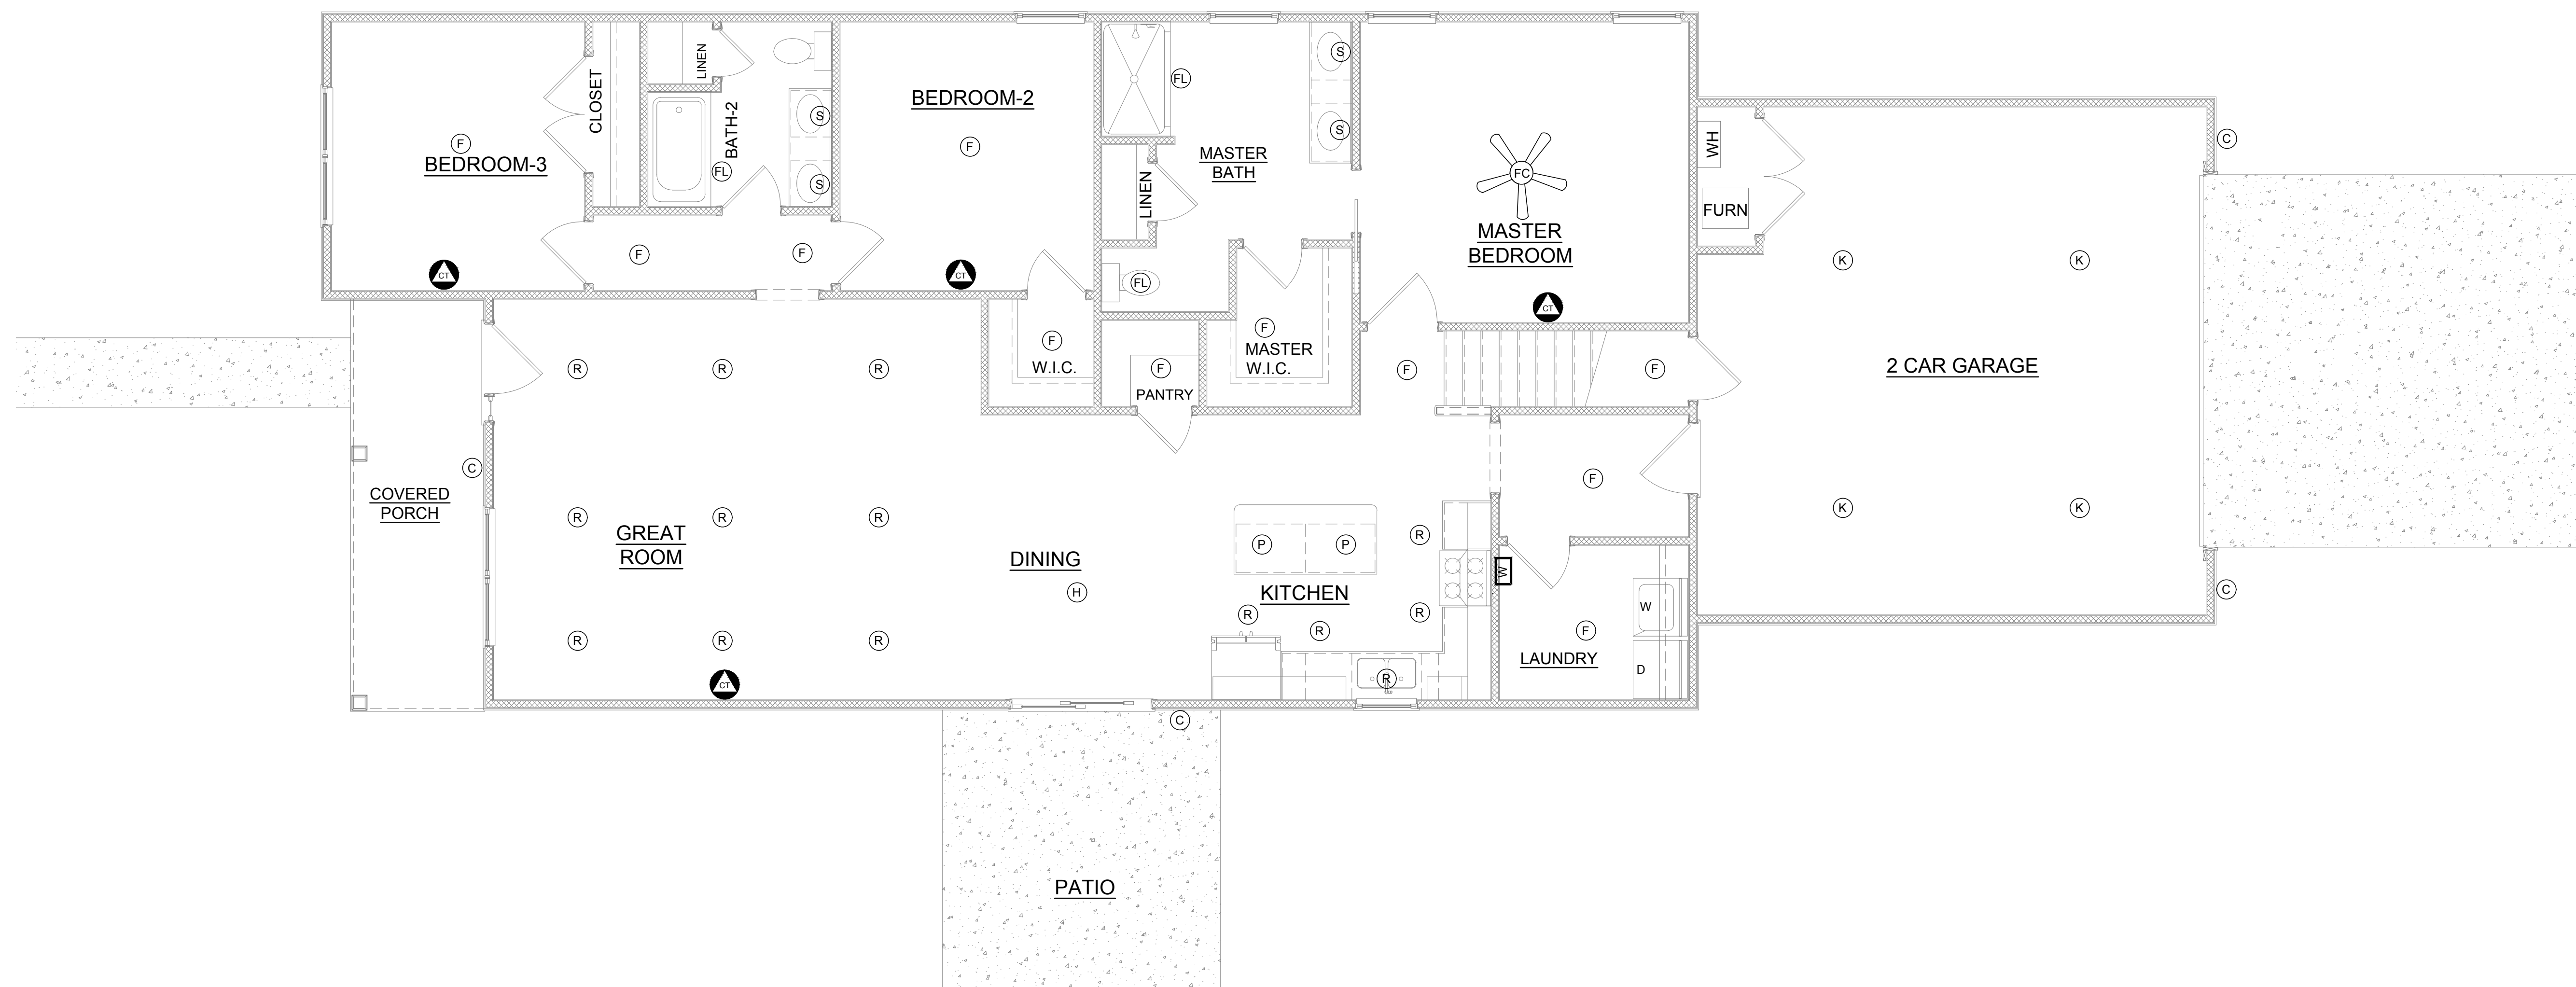

POET SQUARE LOT 45 - SPEC
1101 WATERSHIP DRIVE; EVANSVILLE, IN 47725
PEACH PLAN



304 East State Road 68
Hautsstadt, IN 47639
812-615-0137
www.reinbrechthomes.com

E1
1 of 1
03-27-2021